

2023-2025

CITY PARK POOL

Project Update

Juli Seydell Johnson

Director of Parks & Recreation

Parks & Recreation Commission

February 14, 2024





PROJECT STEPS

- 1. Choose Project Consultant Team- Done!**
- 2. Assess Current Condition of Pool - Done!**
- 3. Council Presentation & Decision to Repair or Replace - Done!**
- 4. Public Input - Phase 1 - Done!**
- 5. Public Survey - Concept Designs - February 15 - March 8, 2024**
- 6. Public Open House - Thursday, February 29, 2024**
- 7. Concept Design Chosen by City Council - Likely May 2024**
- 8. Construction January - December 2025**

GOALS OF PROJECT

1. Provide community recreation experiences for a wide range of users.
2. Provide increased independent accessibility to all water experiences.
3. Provide shade in several areas of the deck and some in the water areas.
4. Provide design and operating efficiencies that support the City of Iowa City climate action goals.
5. Maximize efficiency of lifeguards.
6. Promote the vision “Every child learns how to swim.”
7. Welcome users of all backgrounds with specific attention to facility entry patterns, shower/changing and restroom design.
8. Evaluate the potential merging of the outdoor park restrooms and year-round recreation programming space into the swimming pool facility.
9. Limit the construction area generally within the fence line/site plan of the current pool.



CITY PARK POOL PLANNING *Jump in!*

lcgov.org/jumpin

The screenshot shows the Iowa City website with a dark header containing the logo 'IOWA CITY A UNESCO CITY OF LITERATURE' and a 'SERVICE FINDER' button. Below the header is a green navigation bar with 'GOVERNMENT', 'BUSINESS', 'RESIDENTS', and 'I WANT TO...' with a search icon. A left sidebar lists categories under 'PARKS AND RECREATION', with 'Jump In! City Park Pool Planning' highlighted. The main content area features the title 'Jump In! City Park Pool Planning', a breadcrumb trail, and an aerial photograph of the pool. Below the photo is introductory text about the pool's history and a section titled 'In-person Idea Generation Sessions a Success!'.

IOWA CITY
A UNESCO CITY OF LITERATURE

SERVICE FINDER

GOVERNMENT BUSINESS RESIDENTS I WANT TO... Q

Government » Departments and Divisions » Parks and Recreation »

Jump In! City Park Pool Planning

Font Size [A] [A] [A] Share & Bookmark Feedback Print



On Tuesday, Sept. 5, 2023, the Iowa City City Council voted to replace the City Park Pool. City Park Pool opened in 1949 and was designed by Ned Ashton, a distinguished local engineer. After 70+ years of heavy community use from lap swimming, cannonballs off the high dive, and swimming under the canopy of oak trees, it is time to take on major changes due to severe deterioration and aging.

Our community and its needs have changed significantly since 1949, and we now have the opportunity to rethink our outdoor pool design and make updates that consider a wide range of pool users with differing abilities and needs. We look forward to building an inclusive pool that serves all residents. We are excited to invite you to help plan the City Park Pool of tomorrow. Find out below how you can get involved.

In-person Idea Generation Sessions a Success!

Two in-person idea generations sessions, hosted by project consultants were held on Friday, October 27, 2023. More than 500 people attended these meetings to give their preferences and ideas for a new pool. No pool designs were prepared for these meetings. Participants used five different interactive stations to rate and choose uses and

PROJECT PROMOTION & UPDATES

Oct 27 – 2-4 p.m. at Mercer/Scanlon Rec Center

- 35 People Attended – All White
- 7 Ages 30-59/ 28 Ages 50+
- 9 Male / 26 Female

Oct 27 – 5:30-7:30 p.m. Family Halloween Event

- 460 People Attended
- 57% White/43% Non-White
- 225 Male / 230 Female / 5 Non-Binary
- 216 Ages Under 13 / 16 Ages 14-19 /
42 Ages 20-29/ 163 Ages 30-49 / 23 Ages 50+

Jump in!

Tell us what you want to see in a new City Park Pool design at the upcoming Visioning Events.

FRIDAY, OCTOBER 27

2-4 p.m.

Mercer Park Aquatic Center

5:30-7:30 p.m.

Robert A. Lee Rec.Center




CITY PARK POOL
PLANNING *Jump in!*

ICGOV.ORG/JUMPIN

VISIONING EVENTS ATTENDANCE

IDEA GENERATION OPEN HOUSES



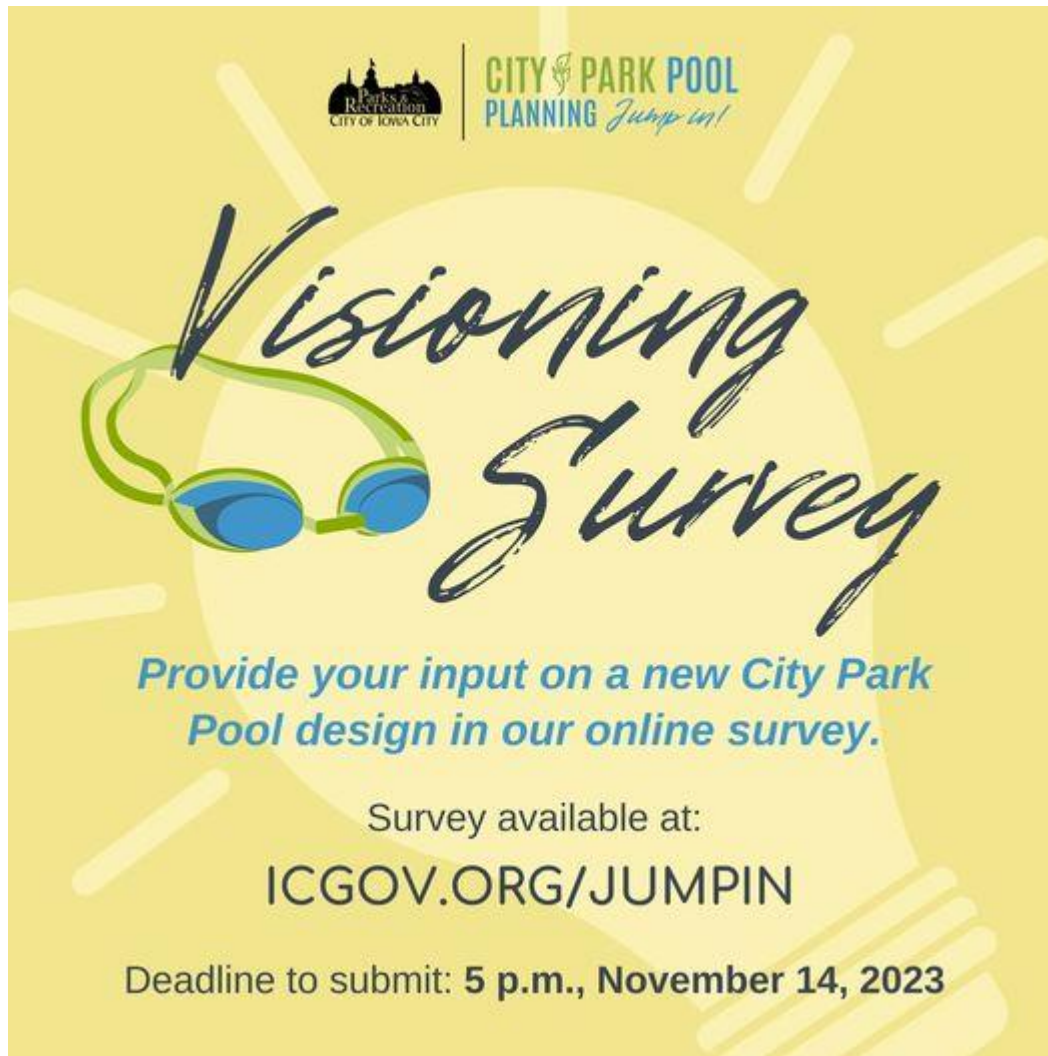

On-line Version Available on Project Website
November 1-14, 2023
- 327 Online Responses Received

ON-LINE VERSION — VISIONING SURVEY

A promotional poster for City Park Pool Planning Focus Group Participants. The background is a light blue grid pattern with a faint image of a pool. At the top left is the City of Iowa City Parks & Recreation logo. To its right is the text 'CITY PARK POOL PLANNING Jump in!' in green and blue. The main text 'Now Seeking' is in a large, black, cursive font. Below it, 'City Park Pool Planning' and 'Focus Group Participants' are in a bold, blue, sans-serif font. The text 'To be considered, fill out an interest form by October 30th at' is in a smaller, black, sans-serif font, followed by the URL 'ICGOV.ORG/JUMPIN' in a larger, black, sans-serif font. At the bottom, there is an illustration of a yellow beach hat with a red ribbon and a red and white striped beach umbrella on a sandy beach.

 **CITY PARK POOL**
PLANNING *Jump in!*

Now Seeking

City Park Pool Planning Focus Group Participants

To be considered, fill out an interest
form by October 30th at
ICGOV.ORG/JUMPIN


- 327 Registrations Received
- 227 People Selected to Participate
- 14 Focus Groups
- 137 People Attended a Focus Group
- 44 People Complete On-line Version

NOVEMBER FOCUS GROUPS

- Maintain Park Setting – Wide open, traditional, and trees.
- Multi-use. Multi-generational.
- Separate Activity Areas
- Zero Depth Entry – Increased Independent Accessibility
- Shade
- 50 M Lap Lanes
- 25 M Lap Lanes
- Diving Boards
- Children's Play Area

PHASE 1 PUBLIC INPUT - PREFERENCE SUMMARY

Bath House – Initial Draft Concept
Included with all four options.
Mechanical/Filters move to separate
building
Small classroom sized Community Room
(733 sf)

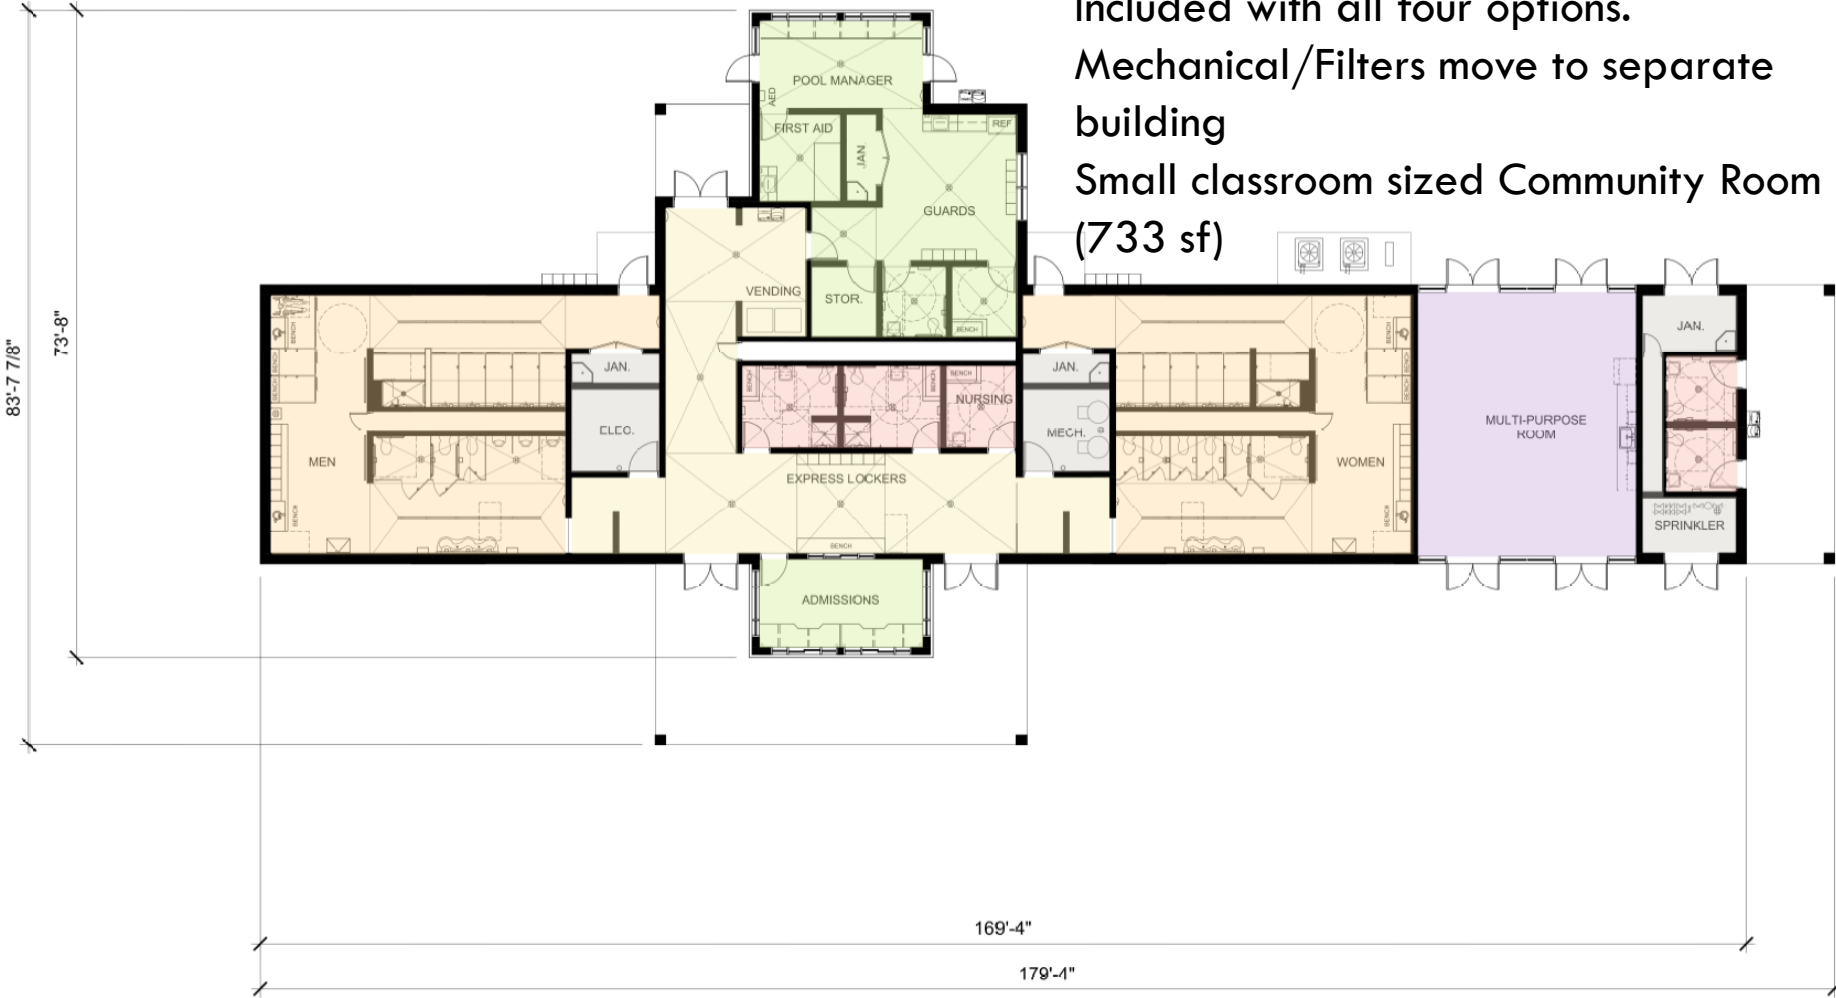

1 BATHHOUSE FLOOR PLAN
Scale: 3/16" = 1'-0"



IOWA CITY
CITY PARK POOL

2023-04-02
2024 JAN 22

	Free Form Activity Pool – Option A	Three Pools Option B	“L” Shaped Pool Option C	Original Option D
Cost				
Bather Load				
Water Savings				
Separate Program Areas				
Accessible Zero-depth Entry				
Children Activity Area				
25 M Lap Lanes				
50 M Lap Lanes				
50 M Lap Lanes Available All Day*				
Low + High Diving Boards				
Deck Space for Chairs + Sunbathing				
Additional Shade				
Minimal Tree Impact				
Designed Within Current Fence Line				
New Bathhouse + Mechanical Building				


*Except during youth swim lessons

COMPARISON FACTORS

	Free Form Activity Pool	Three Pools	“L” Shaped Pool	Original
Cost				
Bather Load				
Water Savings				
Separate Program Areas				
Accessible Zero-depth Entry				
Children Activity Area				
25 M Lap Lanes	X	X	X	✓ Shared Open Swim
50 M Lap Lanes				
50 M Lap Lanes Available All Day*				
Low + High Diving Boards	✓	✓	✓	✓
Deck Space for Chairs + Sunbathing	✓	✓	✓	✓
Additional Shade	✓	✓	✓	✓
Minimal Tree Impact	✓	✓	✓	✓
Designed Within Current Fence Line	✓	✓	✓	✓
New Bathhouse + Mechanical Building	✓	✓	✓	✓

*Except during youth swim lessons

ITEMS AVAILABLE WITH ALL OPTIONS

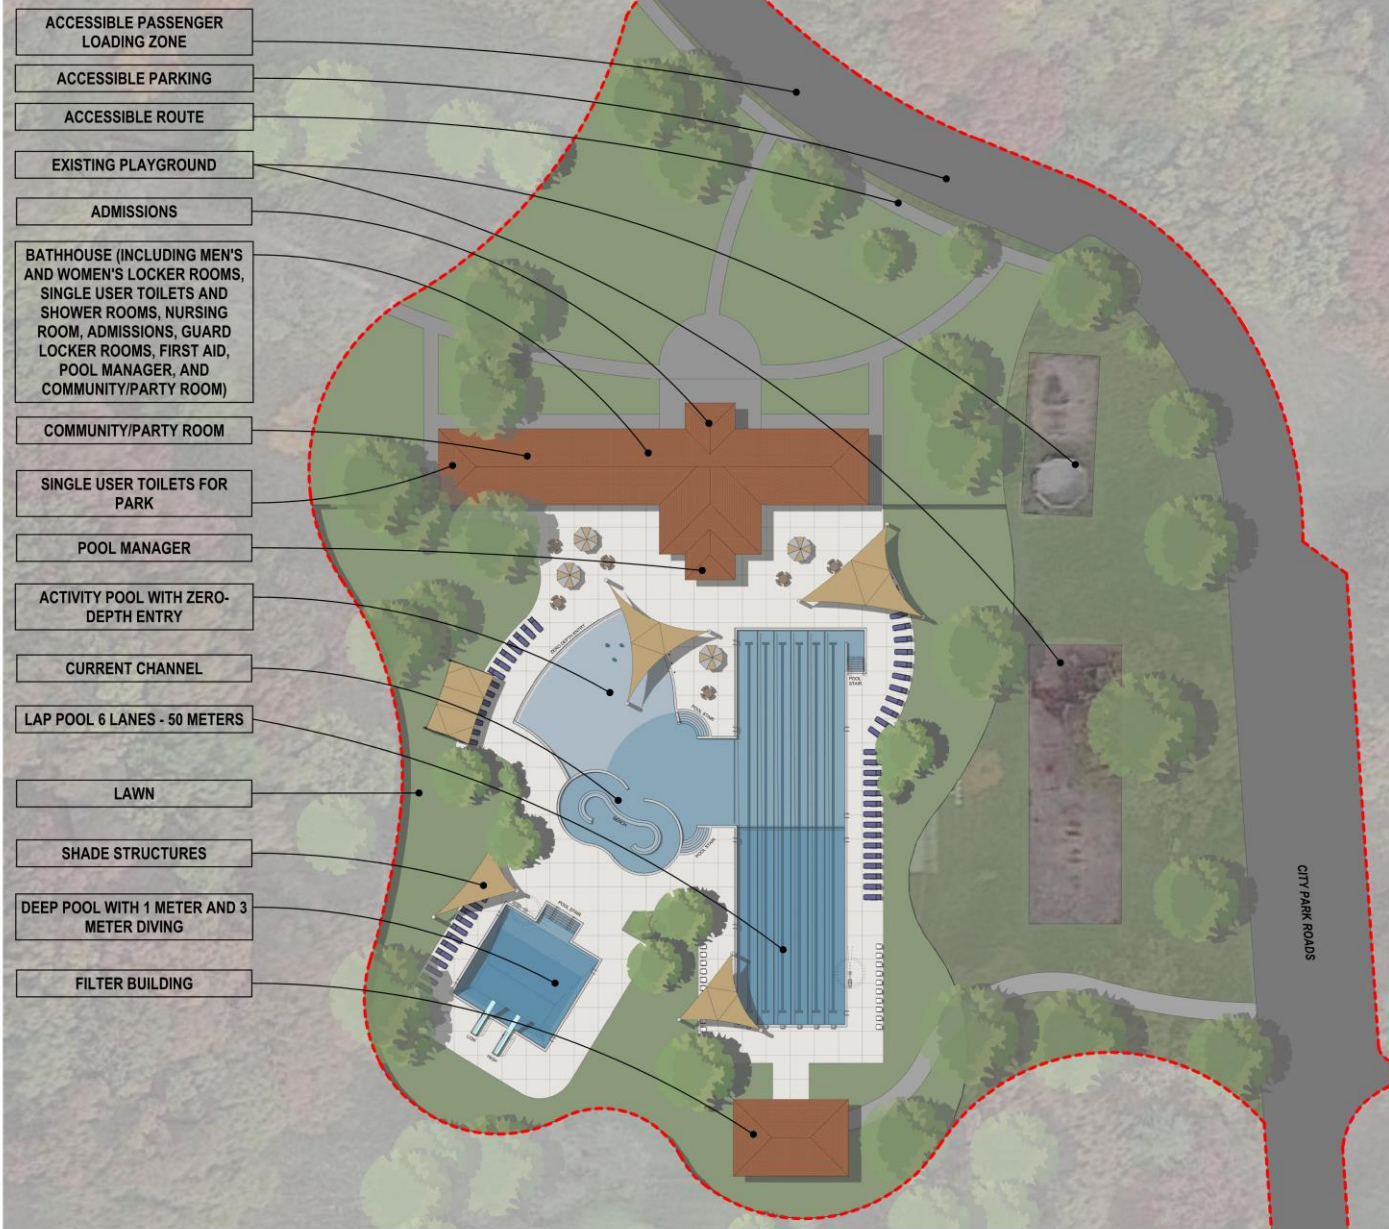

- OPTION A - FREE FORM ACTIVITY POOL ATTACHED TO LAP POOL**
- SIX 50 METER LAP LANES IN 3 1/4 TO 5 FOOT DEEP WATER. ZERO DEPTH ENTRY THROUGH ACTIVITY AREA AND INTEGRATED ACCESSIBLE STAIR ENTRY. WILL ALLOW FOR ADDITIONAL LAP SWIM TIME SINCE 2-3 LAP LANES WOULD LIKELY BE AVAILABLE DURING ALL OPEN SWIM HOURS. LAP LANES ARE OF A DEPTH FOR BOTH SWIMMING, WATER WALKING AND AQUA FITNESS.
 - ATTACHED ORGANICALLY SHAPED ZERO-DEPTH ENTRY ACTIVITY POOL WITH DEPTH UP TO 3 1/2 FEET. INCLUDES CURRENT CHANNEL AND OTHER BUBBLER/SPRAY FEATURES. NO PLAY STRUCTURE WITH THIS OPTION.
 - SEPARATE DEEP POOL WITH LOW AND HIGH DIVING BOARDS. INTEGRATED ACCESSIBLE STAIR ENTRY.
 - ESTIMATED 495,600 GALLONS OF WATER VOLUME (CURRENT CITY PARK POOL IS 751,575 GALLONS). THIS IS 34% LESS WATER THAN THE CURRENT POOL.
 - MAXIMUM BATHER LOAD: 975
 - COST ESTIMATE: \$18.39 MILLION

CURRENT CHANNEL:



IOWA CITY | CITY PARK POOL | OPTION A


\$18.39M

PROPOSED BATHER LOAD: 975 PATRONS <small>(CURRENT BATHER LOAD: 1082 PATRONS)</small>	PROPOSED POOL VOLUME: ACTIVITY/LAP POOL: 348,855 GALLONS DEEP POOL: 146,745 GALLONS TOTAL POOL: 495,600 GALLONS <small>(CURRENT POOL: 751,575 GALLONS)</small>	2023-040 FEBRUARY 7 2024 SCALE: 1" = 20'-0" 	NORTH
---	---	---	-----------

	Free Form Activity Pool – Option A			
Cost	\$18.39 M			
Bather Load	975			
Water Savings	34% Less 495,600 gallons			
Separate Program Areas	✓			
Accessible Zero-depth Entry	✓			
Children Activity Area	✓			
25 M Lap Lanes	X			
50 M Lap Lanes	6 Lanes			
50 M Lap Lanes Available All Day*	✓ 2-3 Lanes All Day*			
Low + High Diving Boards	✓			
Deck Space for Chairs + Sunbathing	✓			
Additional Shade	✓			
Minimal Tree Impact	✓			
Designed Within Current Fence Line	✓			
New Bathhouse + Mechanical Building	✓			

*Except during youth swim lessons

OPTION A — FREE FORM ACTIVITY POOL

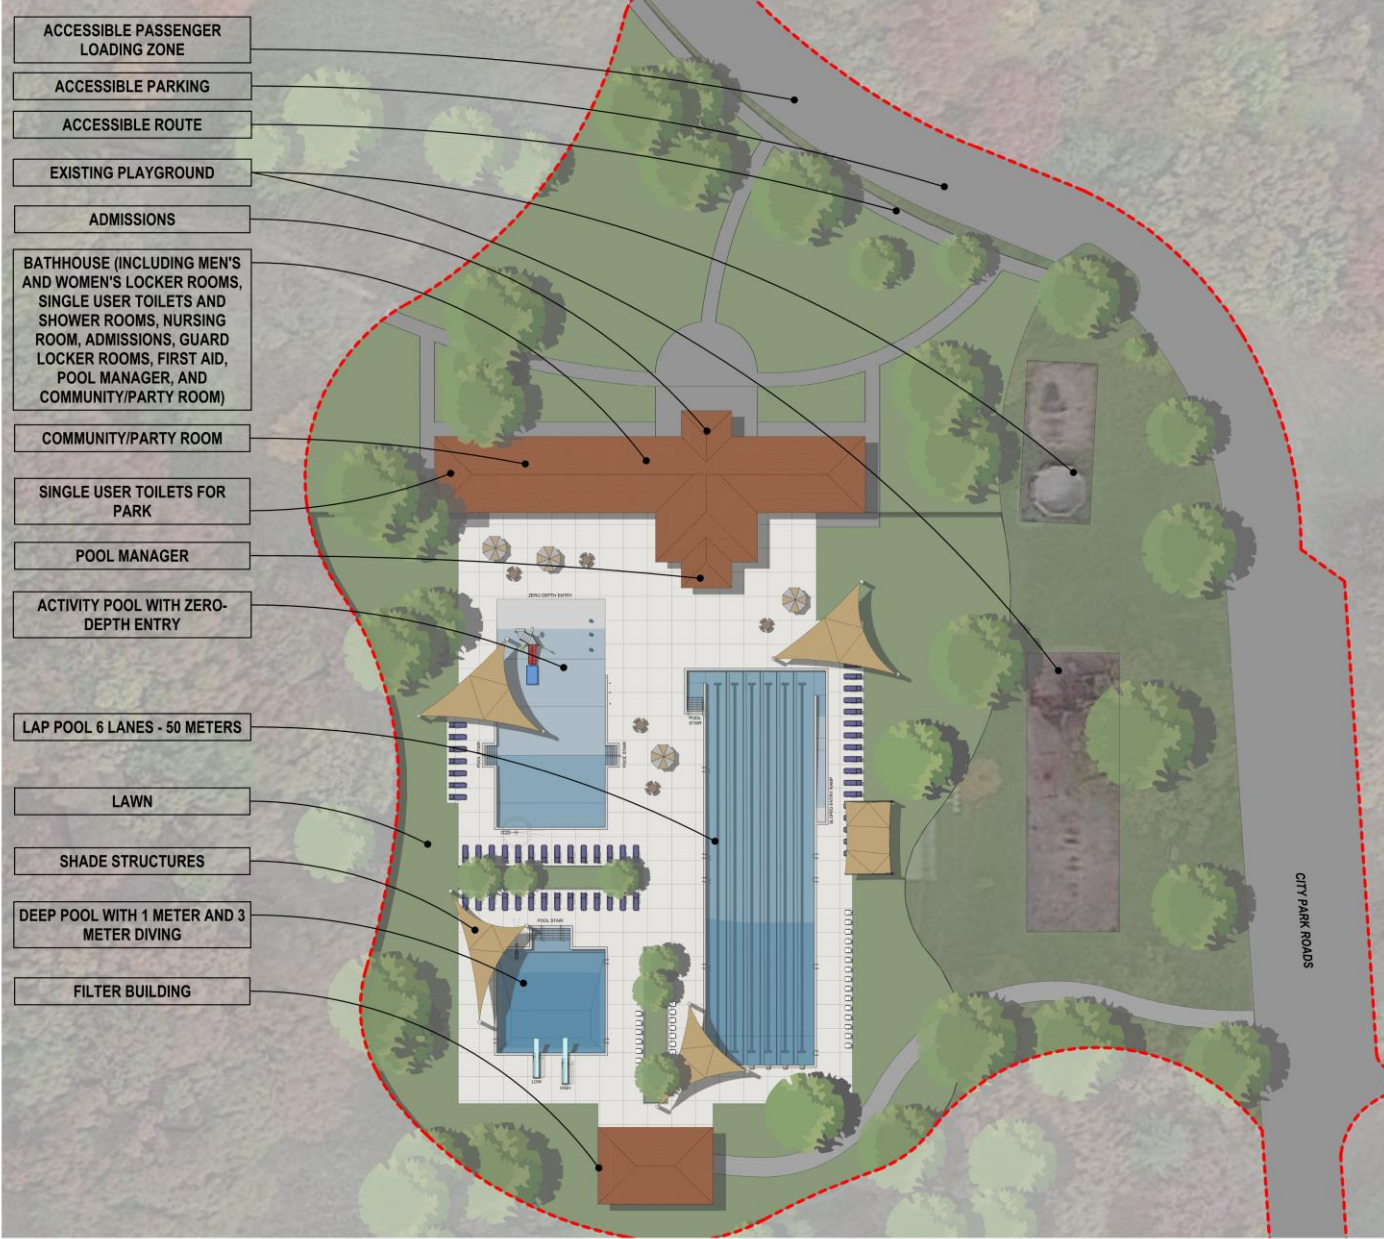

OPTION B - 3 SEPARATE POOLS

- SEPARATE POOL WITH SIX 50 METER LAP LANES IN 3 1/2 TO 5 FOOT DEEP WATER. INTEGRATED ACCESSIBLE SLOPED ENTRY RAMP & STAIR ENTRY. WILL ALLOW FOR ADDITIONAL LAP SWIM TIME SINCE 2-3 LAP LANES WOULD LIKELY BE AVAILABLE DURING ALL OPEN SWIM HOURS. LAP LANES ARE OF A DEPTH FOR BOTH SWIMMING, WATER WALKING AND AQUA FITNESS.
- SEPARATE ZERO-DEPTH ENTRY ACTIVITY POOL WITH DEPTH UP TO 3 1/2 FEET. INCLUDES PLAY STRUCTURE AND OTHER BUBBLER/SPRAY FEATURES.
- SEPARATE DEEP POOL WITH LOW AND HIGH DIVING BOARDS. INTEGRATED ACCESSIBLE STAIR ENTRY.
- SEPARATE POOLS WILL ALLOW FOR MORE OPTIONS WITH PROGRAMMING THROUGHOUT THE DAY AS EACH POOL MAY BE OPENED, CLOSED OR PROGRAMMED INDEPENDENTLY FROM THE OTHERS.
- SEPARATE POOLS WILL ALLOW EACH TO OPERATE INDEPENDENTLY. IF ONE POOL NEEDS TO BE CLOSED FOR REPAIRS OR CLEANING, THE OTHER TWO COULD REMAIN OPEN.
- ESTIMATED 458,555 GALLONS OF WATER VOLUME (CURRENT CITY PARK POOL IS 751,575 GALLONS). THIS IS 39% LESS WATER THAN THE CURRENT POOL.
- MAXIMUM BATHER LOAD: 881
- COST ESTIMATE: \$17.94 MILLION

IOWA CITY | CITY PARK POOL | OPTION B


\$17.94M

PROPOSED BATHER LOAD: 881 PATRONS <small>(CURRENT BATHER LOAD: 1082 PATRONS)</small>	PROPOSED POOL VOLUME: LAP POOL: 240,865 GALLONS ACTIVITY POOL: 70,945 GALLONS DEEP POOL: 146,745 GALLONS TOTAL POOL: 458,555 GALLONS <small>(CURRENT POOL: 751,575 GALLONS)</small>	2023-040 FEBRUARY 7 2024 SCALE: 1" = 20'-0" 	NORTH
---	--	---	-----------

		Three Pools Option B		
Cost		\$17.94 M		
Bather Load		881		
Water Savings		39% Less 458,555 gallons		
Separate Program Areas		✓		
Accessible Zero-depth Entry		✓		
Children Activity Area		✓		
25 M Lap Lanes		X		
50 M Lap Lanes		6 Lanes		
50 M Lap Lanes Available All Day*		✓ 2-3 Lanes All Day*		
Low + High Diving Boards		✓		
Deck Space for Chairs + Sunbathing		✓		
Additional Shade		✓		
Minimal Tree Impact		✓		
Designed Within Current Fence Line		✓		
New Bathhouse + Mechanical Building		✓		

*Except during youth swim lessons

OPTION B — THREE POOL

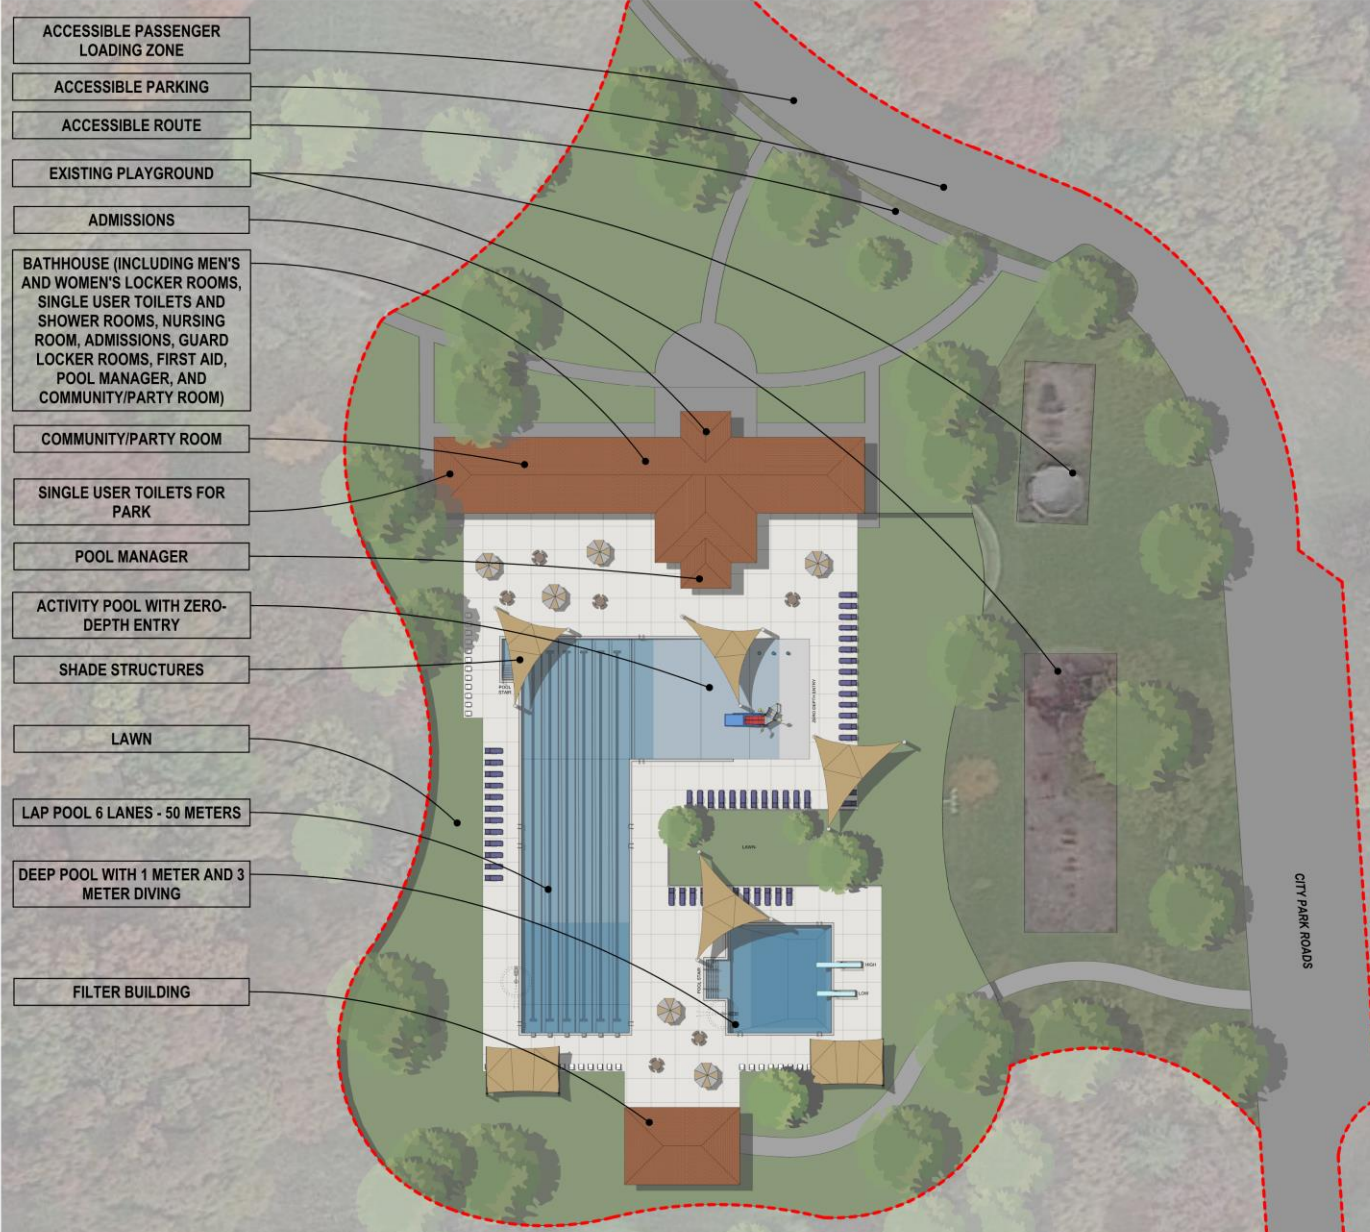

- ACCESSIBLE PASSENGER LOADING ZONE
- ACCESSIBLE PARKING
- ACCESSIBLE ROUTE
- EXISTING PLAYGROUND
- ADMISSIONS
- BATHHOUSE (INCLUDING MEN'S AND WOMEN'S LOCKER ROOMS, SINGLE USER TOILETS AND SHOWER ROOMS, NURSING ROOM, ADMISSIONS, GUARD LOCKER ROOMS, FIRST AID, POOL MANAGER, AND COMMUNITY/PARTY ROOM)
- COMMUNITY/PARTY ROOM
- SINGLE USER TOILETS FOR PARK
- POOL MANAGER
- ACTIVITY POOL WITH ZERO-DEPTH ENTRY
- SHADE STRUCTURES
- LAWN
- LAP POOL 6 LANES - 50 METERS
- DEEP POOL WITH 1 METER AND 3 METER DIVING
- FILTER BUILDING

OPTION C - "L" SHAPED COMBINED LAP & ACTIVITY POOL

- SIX 50 METER LAP LANES IN 3 ½ TO 5 FOOT DEEP WATER. ZERO DEPTH ENTRY THROUGH ACTIVITY AREA AND INTEGRATED ACCESSIBLE STAIR ENTRY. WILL ALLOW FOR ADDITIONAL LAP SWIM TIME SINCE 2-3 LAP LANES WOULD LIKELY BE AVAILABLE DURING ALL OPEN SWIM HOURS. LAP LANES ARE OF A DEPTH FOR BOTH SWIMMING, WATER WALKING AND AQUA FITNESS.
- ATTACHED RECTANGULAR ZERO-DEPTH ENTRY ACTIVITY POOL WITH DEPTH UP TO 3 ½ FEET. INCLUDES PLAY STRUCTURE AND OTHER BUBBLER/SPRAY FEATURES.
- SEPARATE DEEP POOL WITH LOW AND HIGH DIVING BOARDS. INTEGRATED ACCESSIBLE STAIR ENTRY.
- ESTIMATED 443,700 GALLONS OF WATER VOLUME (CURRENT CITY PARK POOL IS 751,575 GALLONS). THIS IS 41% LESS WATER THAN THE CURRENT POOL.
- MAXIMUM BATHER LOAD: 825
- COST ESTIMATE: \$17.25 MILLION

IOWA CITY | CITY PARK POOL | OPTION C


\$17.25M

PROPOSED BATHER LOAD: 825 PATRONS (CURRENT BATHER LOAD: 1082 PATRONS)	PROPOSED POOL VOLUME: ACTIVITY/LAP POOL: 296,955 GALLONS DEEP POOL: 146,745 GALLONS TOTAL POOL: 443,700 GALLONS (CURRENT POOL: 751,575 GALLONS)	2023-040 FEBRUARY 7 2024 SCALE: 1" = 20'-0" 	NORTH
---	---	---	-----------

			“L” Shaped Pool Option C	
Cost			\$17.25 M	
Bather Load			825	
Water Savings			41% Less 443,700 gallons	
Separate Program Areas			✓	
Accessible Zero-depth Entry			✓	
Children Activity Area			✓	
25 M Lap Lanes			X	
50 M Lap Lanes			6 Lanes	
Lap Lanes Available All Day*			✓ 2-3 Lanes All Day*	
Low + High Diving Boards			✓	
Deck Space for Chairs + Sunbathing			✓	
Additional Shade			✓	
Minimal Tree Impact			✓	
Designed Within Current Fence Line			✓	
New Bathhouse + Mechanical Building			✓	

*Except during youth swim lessons

OPTION C — “L” SHAPED POOL

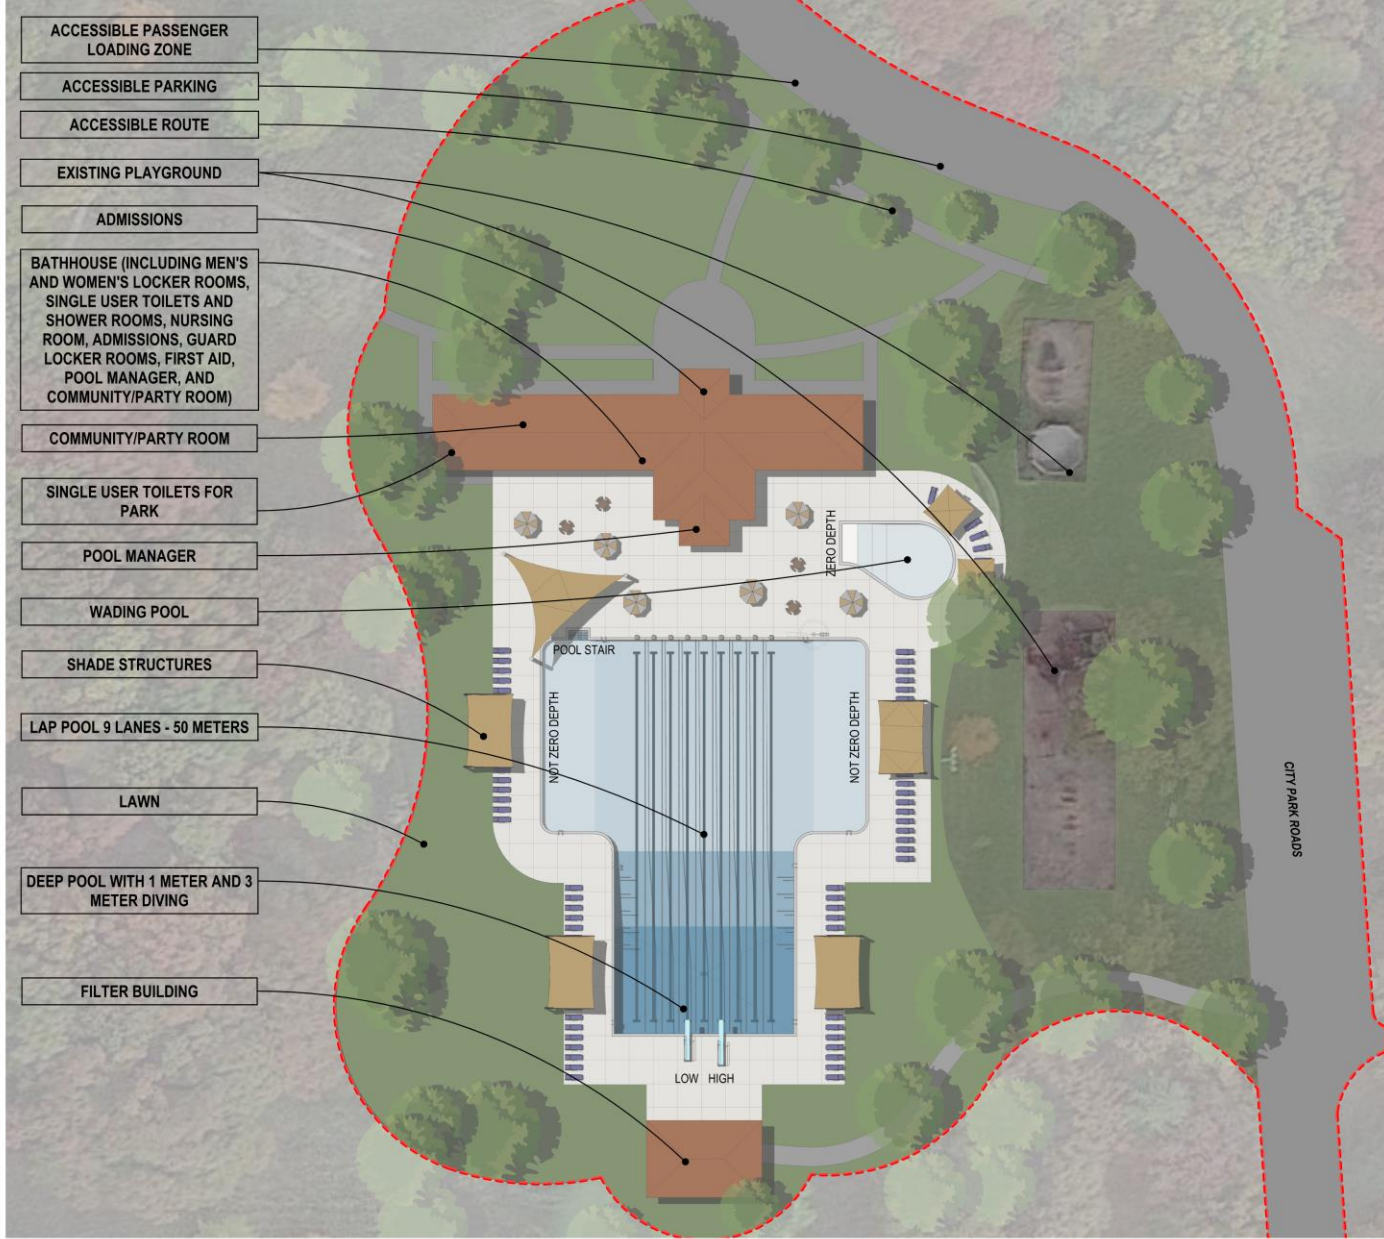

OPTION D – REPLACE POOL AND WADING POOL THE SAME AS CURRENT POOL.

- ONE LARGE POOL WITH SEPARATE WADING POOL. NINE 50 LAP LANES WITH TWO “WINGS” OF SHALLOW WATER. LAP LANE DEPTH FROM 3½ TO 13 FEET DEEP. DIVING AREA WITHIN THE LAP LANE AREA. LAP LANES AVAILABLE DURING LIMITED “LAP SWIM” HOURS. OPEN FOR GENERAL SWIM THE REMAINDER OF THE DAY.
- INTEGRATED ACCESSIBLE STAIR ENTRY AT LARGE POOL. NO ZERO-DEPTH ENTRY AT LARGE POOL. SMALL ZERO-DEPTH ENTRY AT WADING POOL ONLY.
- ESTIMATED 751,575 GALLONS OF WATER VOLUME. THIS IS THE SAME AS THE CURRENT POOL.
- MAXIMUM BATHER LOAD: 1,082
- COST ESTIMATE: \$19.56 MILLION

IOWA CITY | CITY PARK POOL | OPTION D

\$19.56M

PROPOSED BATHER LOAD: 1082 PATRONS <small>(CURRENT BATHER LOAD: 1082 PATRONS)</small>	PROPOSED POOL VOLUME: MAIN POOL: 750,000 GALLONS WADING POOL: 1,575 GALLONS TOTAL POOL: 751,575 GALLONS <small>(CURRENT POOL: 751,575 GALLONS)</small>	2023-040 FEBRUARY 7 2024 SCALE: 1" = 20'-0" 	NORTH
--	---	---	-----------

				Original Option D
Cost				\$19.56 M
Bather Load				1,082
Water Savings				751,572 gallons No water savings.
Separate Program Areas				X
Accessible Zero-depth Entry				X
Children Activity Area				X
25 M Lap Lanes				X Shared Open Swim
50 M Lap Lanes				8-9 Lanes (3-4.5 hours per day)
50 M Lap Lanes Available All Day*				X
Low + High Diving Boards				✓
Deck Space for Chairs + Sunbathing				✓
Additional Shade				✓
Minimal Tree Impact				✓
Designed Within Current Fence Line				✓
New Bathhouse + Mechanical Building				✓

*Except during youth swim lessons

OPTION D - ORIGINAL

	Free Form Activity Pool – Option A	Three Pools Option B	“L” Shaped Pool Option C	Original Option D
Cost	\$18.39 M	\$17.94 M	\$17.25 M	\$19.56 M
Bather Load	975	881	825	1,082
Water Savings	34% Less 495,600 gallons	39% Less 458,555 gallons	41% Less 443,700 gallons	751,572 gallons No water savings.
Separate Program Areas	✓	✓	✓	✗
Accessible Zero-depth Entry	✓	✓	✓	✗
Children Activity Area	✓	✓	✓	✗
25 M Lap Lanes	✗	✗	✗	✗ Shared Open Swim
50 M Lap Lanes	6 Lanes (All 6 for 3-4.5 hrs/day)	6 Lanes (All 6 for 3-4.5 hrs/day)	6 Lanes (All 6 for 3-4.5 hrs/day)	8-9 Lanes (3-4.5 Hours per Day)
50 M Lap Lanes Available All Day*	✓ 2-3 Lanes All Day*	✓ 2-3 Lanes All Day*	✓ 2-3 Lanes All Day*	✗
Low + High Diving Boards	✓	✓	✓	✓
Deck Space for Chairs + Sunbathing	✓	✓	✓	✓
Additional Shade	✓	✓	✓	✓
Minimal Tree Impact	✓	✓	✓	✓
Designed Within Current Fence Line	✓	✓	✓	✓
New Bathhouse + Mechanical Building	✓	✓	✓	✓

*Except during youth swim lessons

COMPARISON OF OPTIONS

OPTION A - LIFEGUARD'S THOUGHTS

February 2024 Staff Meeting

“Option A seems to be coolest design.

B would be convenient for each aspect of swimming.”

“Option A - A current channel would be nice for lessons and accessible exercise. Separated pools seem difficult for families to be together.”

“Option A fits many people’s needs and wants.”

“I like Option A because it hits every age group and most activities.”

(3 lifeguards said this)

“Option A is a nice option for ADA stuff, plus it looks cool.”

“I like having the diving boards separate from the main pool.”

27 Lifeguards Participated

- 14 – 5+ years experience
- 13 – Less than five years experience

Option A – 15

Option B – 10

Option C – 2

Option D - 0



OPTION B — LIFEGUARD THOUGHTS

February 2024 Staff Meeting

“Option B because having the pools separated will allow for a higher degree of safety.”

“Option B because accidents will close only one of the pools. It also has safer, smaller guard coverage zones.” “Easier zones for guards to watch.”

“Option B because it has lots of options that can be used all at once.”

“Option B because it is, frankly, it’s simply annoying as a lap swimmer to have people wander into your lane from the open swim portion of the pool.”

“Option B because there is something for everyone, so kids won’t be getting in the way of lap swimmers.”



FINAL NOTES

- Public Survey – Two Groups – February 16 – March 8, 2024.
 - QR Code on Postcard
 - Survey Link on [icgov.org\jumpin](https://icgov.org/jumpin)
- Public Open House – Thursday, February 29 5:30-7:30 pm Mercer
- Phase 2 Feedback will inform staff recommendation and City Council selection of a preferred concept.
- Staff anticipates a joint Parks & Recreation Commission and City Council work session to review Phase 2 Feedback prior to selection.
(Late spring)
- Selected concept design will be further refined before bidding to incorporate any additional direction from the City Council.
 - Design Elements
 - Budget Considerations
 - Unknown Site Conditions

QUESTIONS

Juli Seydell Johnson

Parks & Recreation Director

JuJohnson@Iowa-City.org

319-356-5104



1. People who registered filled-out a questionnaire with several self-selecting questions. **327 Received**
2. Demographic information was collected to allow for balancing of groups to reflect community demographics.
3. Selection committee of three staff, a resident and a P&R Commission member made group selections without seeing participant names, addresses, phone numbers or emails. Non Iowa City residents marked.
4. All registrations meeting criteria for a certain group were separated from over-all group. Preference was first given to non-white registrants up to 5 participants per group of 20. The remaining spots were filled by rolling a dice, then using the number rolled to select every (number) person from eligible list. Group chosen was then checked for gender, race and age distribution. Adjustments were made if gender, race and age were far from targets. Most were very close to targeted representation.
5. After 9 groups were chosen, demographics of both the selected and not selected were checked. It was determined by the selection committee that representation was lacking from people under the Age of 29. A new group was chosen from younger adults. The last group was assigned as folks older than 70 years of age since many requests had been made from the public to have a specific group for this age group.

FOCUS GROUP SELECTION

6. Self-reported availability was used to schedule the groups. Not all requests for certain times or dates were accommodated.
7. 227 Invitations were emailed with a request for an RSVP.
 - 65 Male / 157 Female / 4 Non-Binary / 1 Other
 - 33 Non-White / 175 White / 18 Prefer Not to Answer
 - 3 Teens / 18 Ages 20-29 / 104 Ages 30-49 / 62 Ages 51-69 / 40 Ages 70+
 - Self Reported Swimming Ability – 55 Expert / 156 Casual / 16 Non-Swimmers
 - Self Reported Primary Activity at Pool – 10 Aqua Fitness / 10 Haven't Been Recently / 79 Open Swim
58 Lap Swim / 2 Special Event / 5 Sunbathe / 30 Supervise Kids / 1 Swim Team / 10 Lessons
 - 110 Have Iowa City Swim Pass / 107 Do Not Have an Iowa City Swim Pass
8. Requests for a different time/date were accommodated, if group space allowed.
9. People who were not selected for focus groups, or who declined their invitation were emailed on on-line version of the Focus Groups Questions which may be returned until 5 p.m. on Tuesday, November 14, 2023.
10. 137 People attended a focus group session. 44 People complete on-line version of focus group questions.

FOCUS GROUP SCHEDULING

- Passholder/regular user - Families
- Passholder/regular user - Lap/Fitness Swimmers
- Passholder/regular user - Aqua Fitness/ Water Walking / Water Jogging
- Teens
- Infrequent Users - Younger Adults
- Disability community
- Childcare Providers - Daycares and summer camps
- Members and allies of LGBTQ+ community
- Swim lesson participant families who used a scholarship for lessons
- Parks & Recreation Commission Members
- City Aquatic Staff - supervisors, maintenance staff & lifeguards

TARGETED GROUPS FOR FOCUS GROUP MEETINGS